


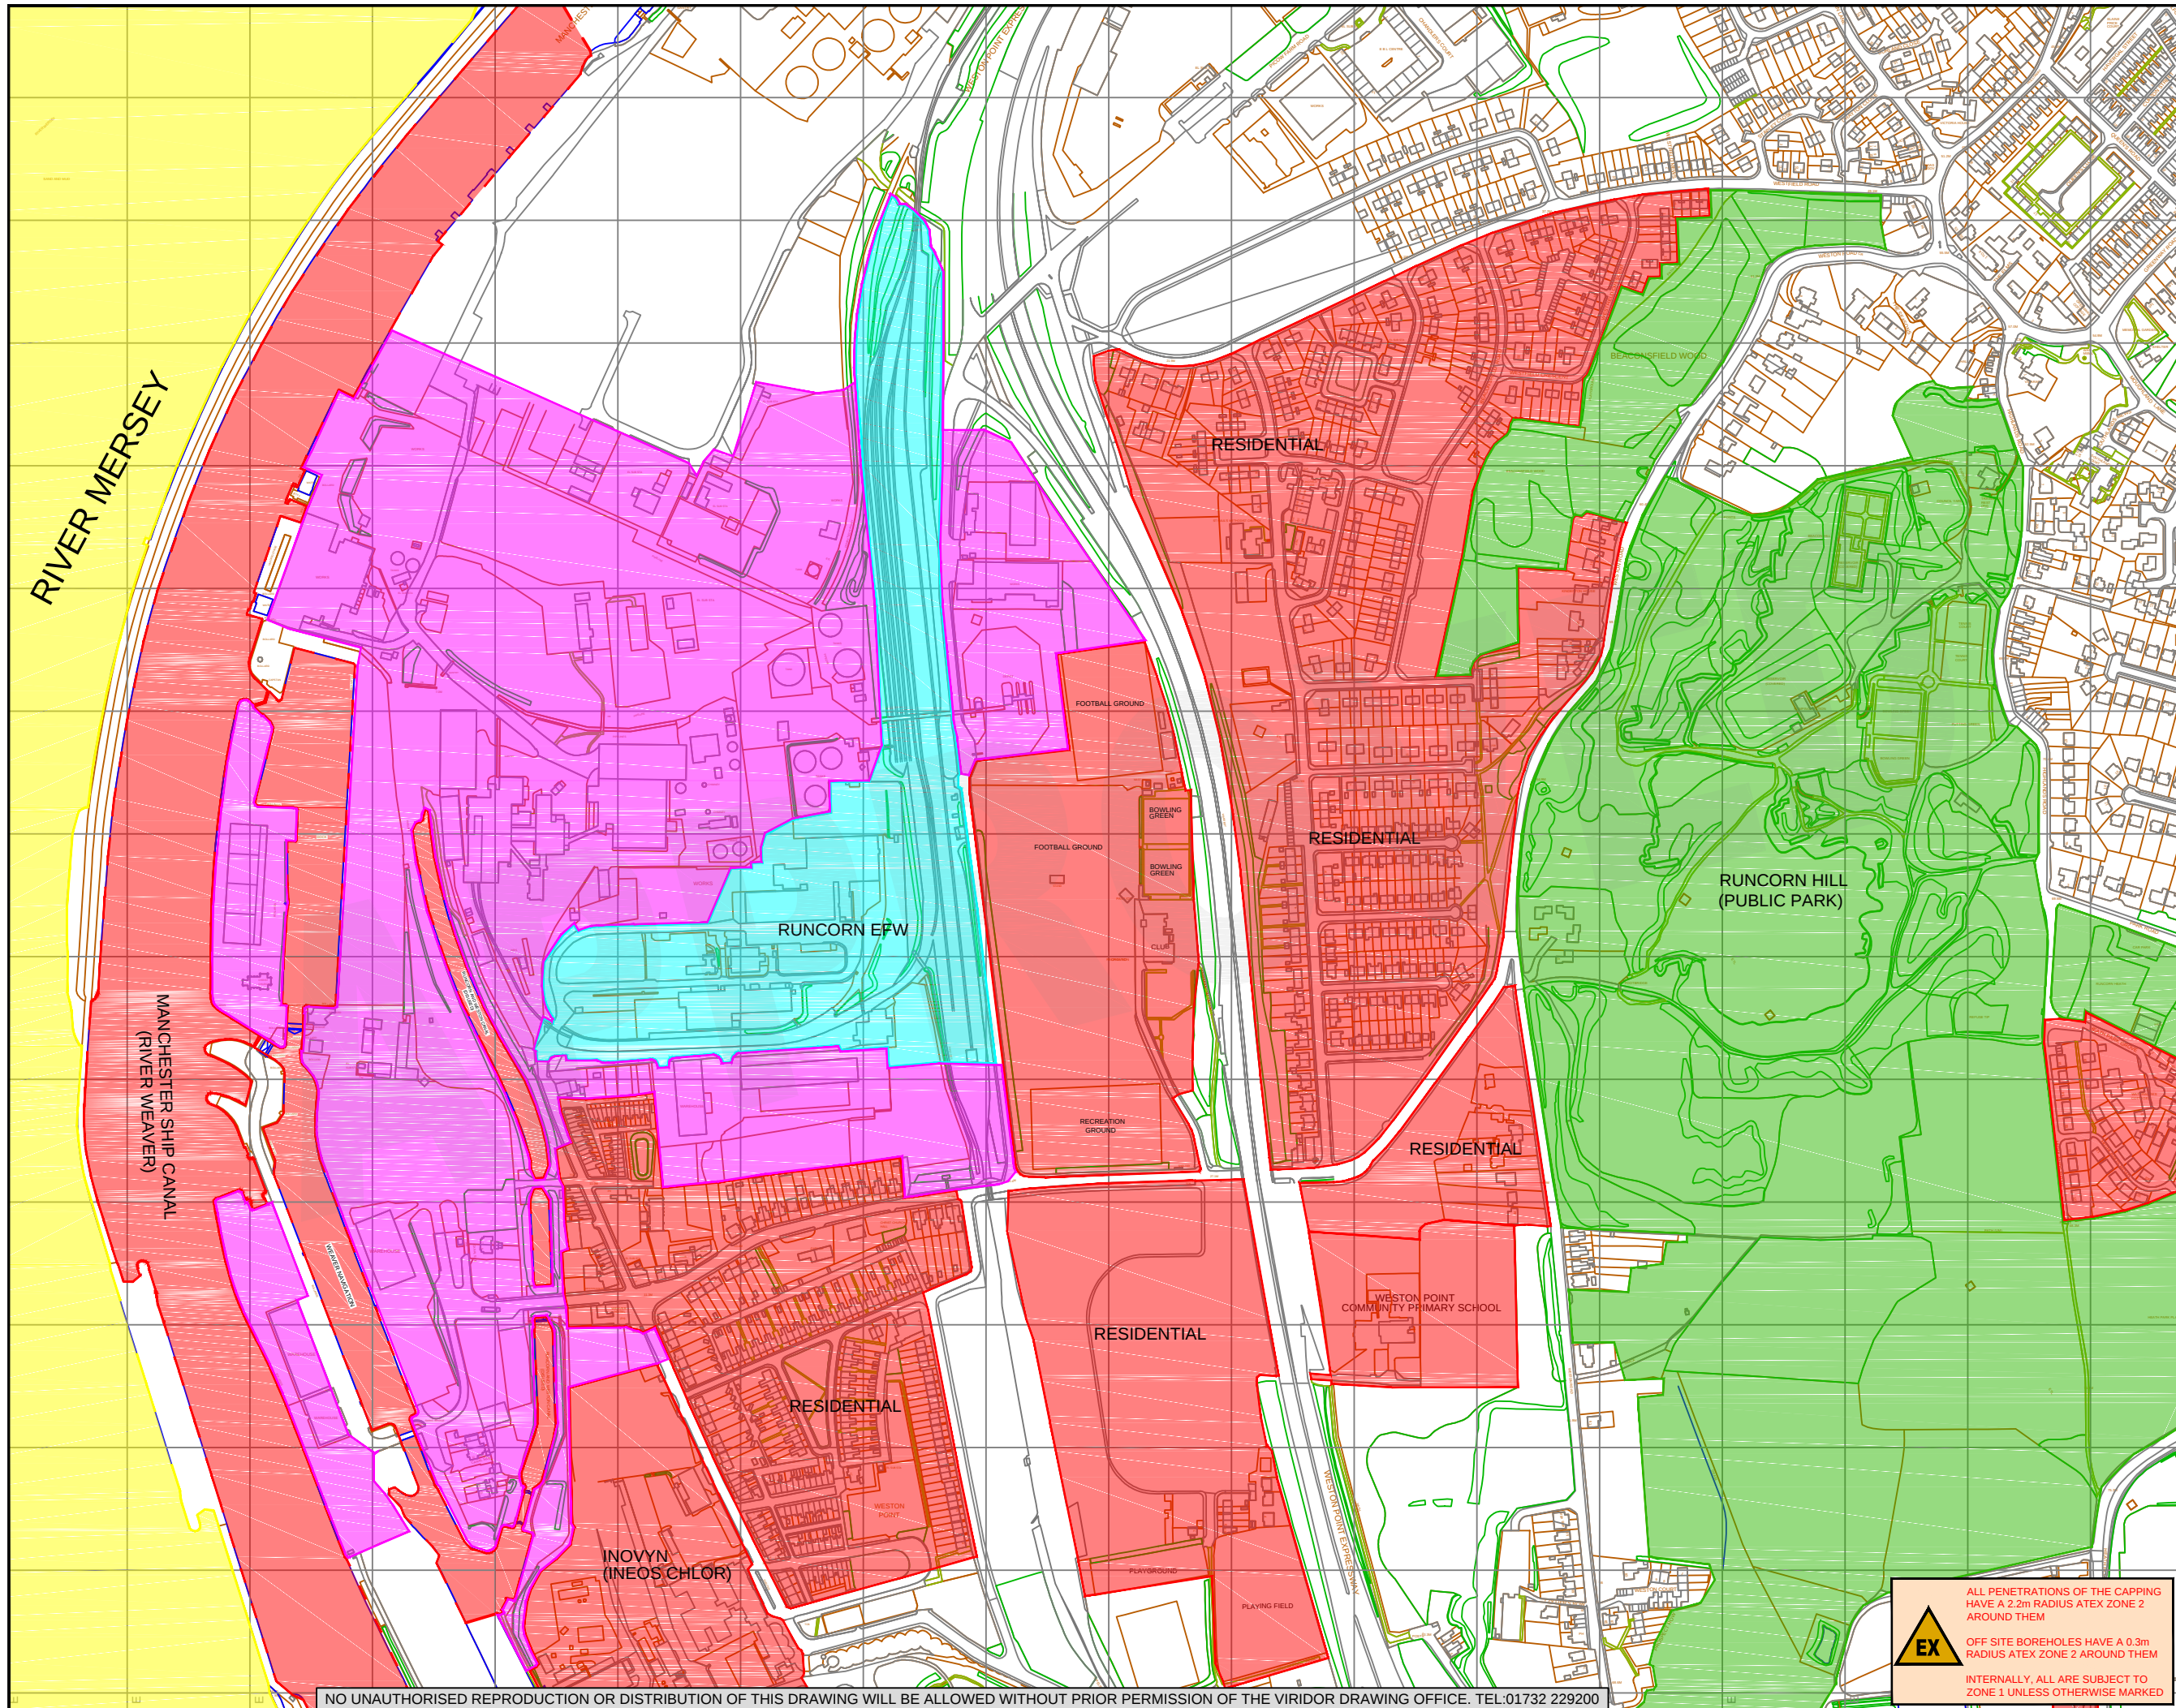

ORIGINAL SHEET SIZE A3

Viridor

Transforming waste™

IMMEDIATELY AFFECTED AREAS - RESIDENTIAL, LOCAL BUSINESS OR ENVIRONMENTAL

RISK LEVEL - MEDIUM - RIVER MERSEY

RISK LEVEL - GROUND ZERO

LOCAL BUSINESS PARK

GREEN BELT AREA, PARK, RECREATION AREA

**THIS DRAWING IS UNCONTROLLED
CONTACT D.O. FOR LATEST ISSUE**

viridor.co.uk

viridorTV

viridorUK

viridor

1st Floor Riverside House, St Thomas Longley Road, Medway City Estate, Rochester, Kent ME2 6PN

Tel: 01732 229200 Fax: 01732 229280

SITE NAME
RUNCORN EFW

DRAWING TITLE
FIRE PREVENTION LOCATION PLAN

SCALE 1:5000
O/DATE NOV 16
O/DRN JFB
O/APP JMc

REVISION

DRN

APP

DATE

FOR REVISION INFORMATION, SEE D.O. REGISTER

DRAWING BASED UPON

EX

ALL PENETRATIONS OF THE CAPPING HAVE A 2.2m RADIUS ATEX ZONE 2 AROUND THEM

OFF SITE BOREHOLES HAVE A 0.3m RADIUS ATEX ZONE 2 AROUND THEM

INTERNALLY, ALL ARE SUBJECT TO ZONE 1 UNLESS OTHERWISE MARKED

RUN ERF 09

NO UNAUTHORISED REPRODUCTION OR DISTRIBUTION OF THIS DRAWING WILL BE ALLOWED WITHOUT PRIOR PERMISSION OF THE VIRIDOR DRAWING OFFICE. TEL:01732 229200