


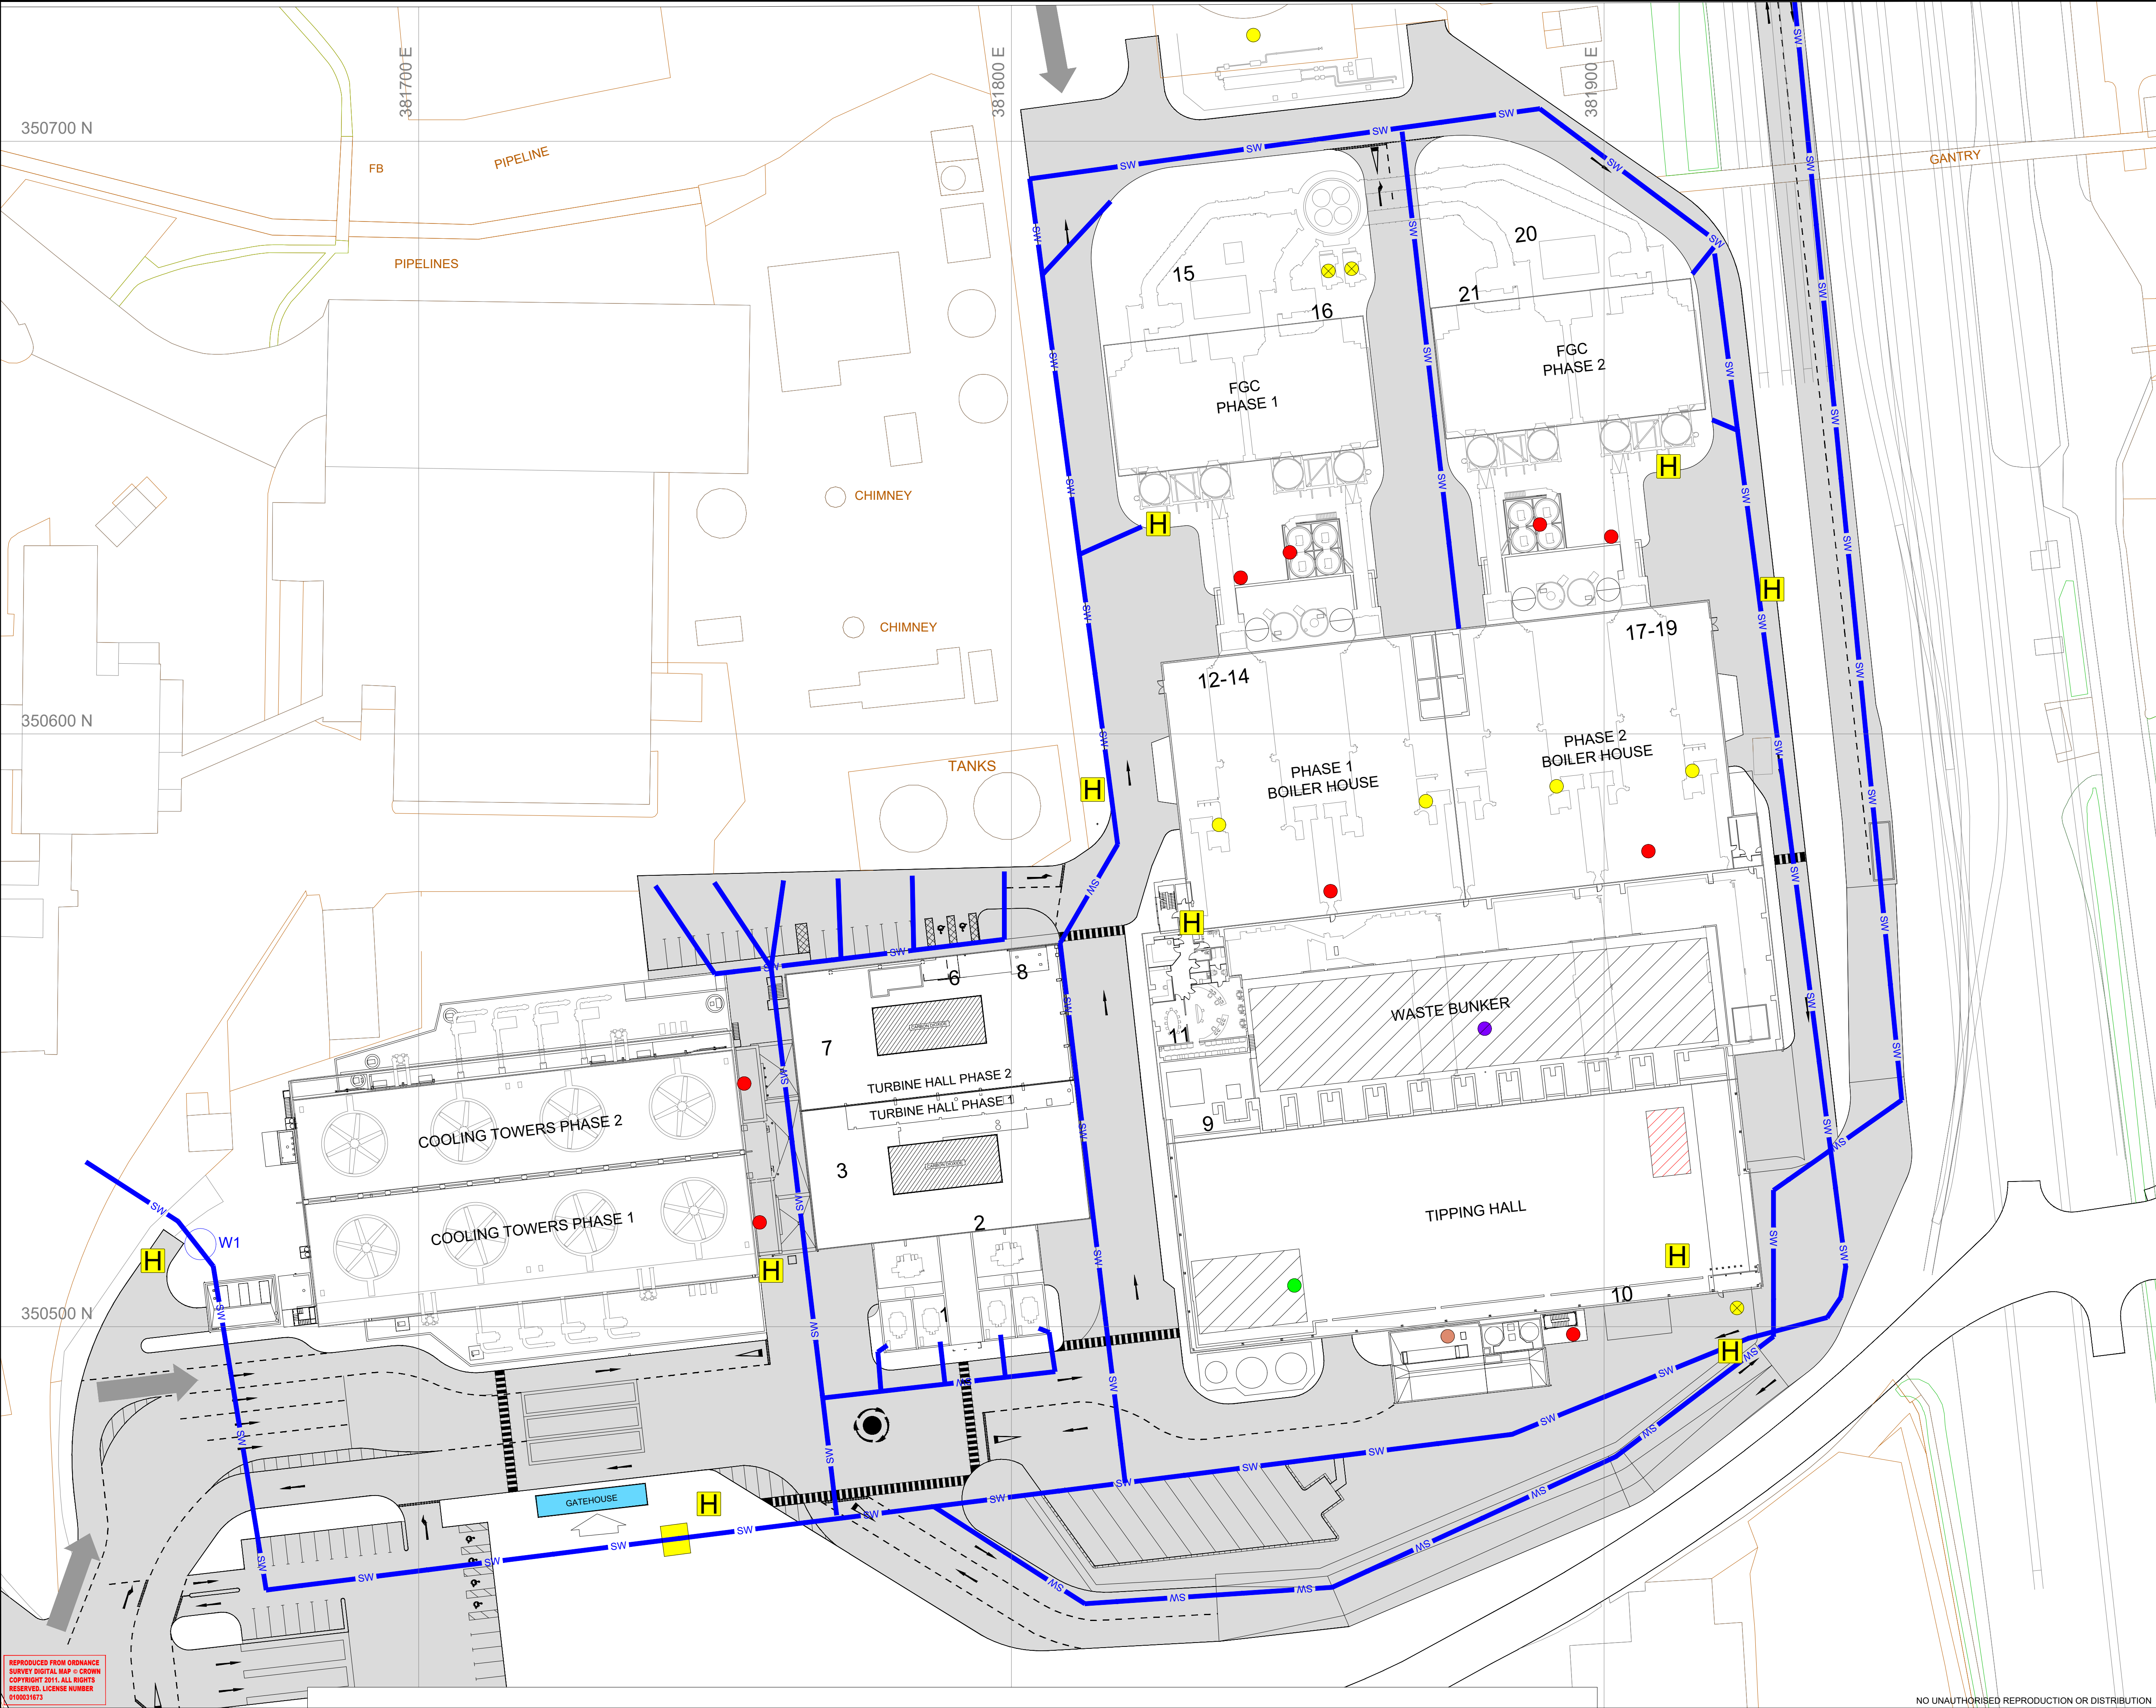

H FIRE HYDRANT LOCATION

SW SURFACE WATER DRAINAGE

● NATURAL GAS

● CHEMICALS

● WASTE STORAGE

● WASTE QUARANTINE

● DIESEL

⊗ GAS CYLINDER STORAGE

➔ EMERGENCY SERVICES ENTRY POINT

▨ MOBILE PLANT STORAGE

■ PENSTOCK

THIS DRAWING IS UNCONTROLLED. CONTACT D.O. FOR LATEST ISSUE.

1st Floor Riverside House, Sir Thomas Longley Road, Medway City Estate, Rochester, Kent, ME2 4FN

Tel : 01732 229200
Fax : 01732 229280

SITE NAME
RUNCORN ERF

DRAWING TITLE
FPP SITE LAYOUT PLAN

DRAWING NUMBER
RUN ERF 14

TASK NUMBER		TASK: 12420	
SCALE	1:500@A1	REVISION	A
O/DRN	SR	R/DRN	MG
O/DATE	13/02/19	R/DATE	20/02/2019
O/APP	CC	R/APP	Craig Critchley
O/DATE	15/02/19	R/DATE	20/02/2019

INFORMATION TAKEN FROM
SURVEY SERVICES MASTER FILE
12000 BASAL DRAWING

REPRODUCED FROM ORDNANCE SURVEY DIGITAL MAP © CROWN COPYRIGHT 2011. ALL RIGHTS RESERVED. LICENSE NUMBER 0100031673

NO UNAUTHORISED REPRODUCTION OR DISTRIBUTION